


ALL SPECIFIC AND DIMENSIONS SHOWN AND PRINTED HEREIN BY THE ARCHITECT ARE PROPERTY OF ARCHITECT AND SHALL NOT BE REPRODUCED OR USED FOR ANY OTHER PROJECT WITHOUT THE WRITTEN PERMISSION OF THE ARCHITECT. THE PERSON SO DOING SHALL BE DEEMED TO HAVE ACCEPTED THE ARCHITECT'S FULL COMMISSION.

REVISIONS	BY
1	
2	
3	
4	
5	

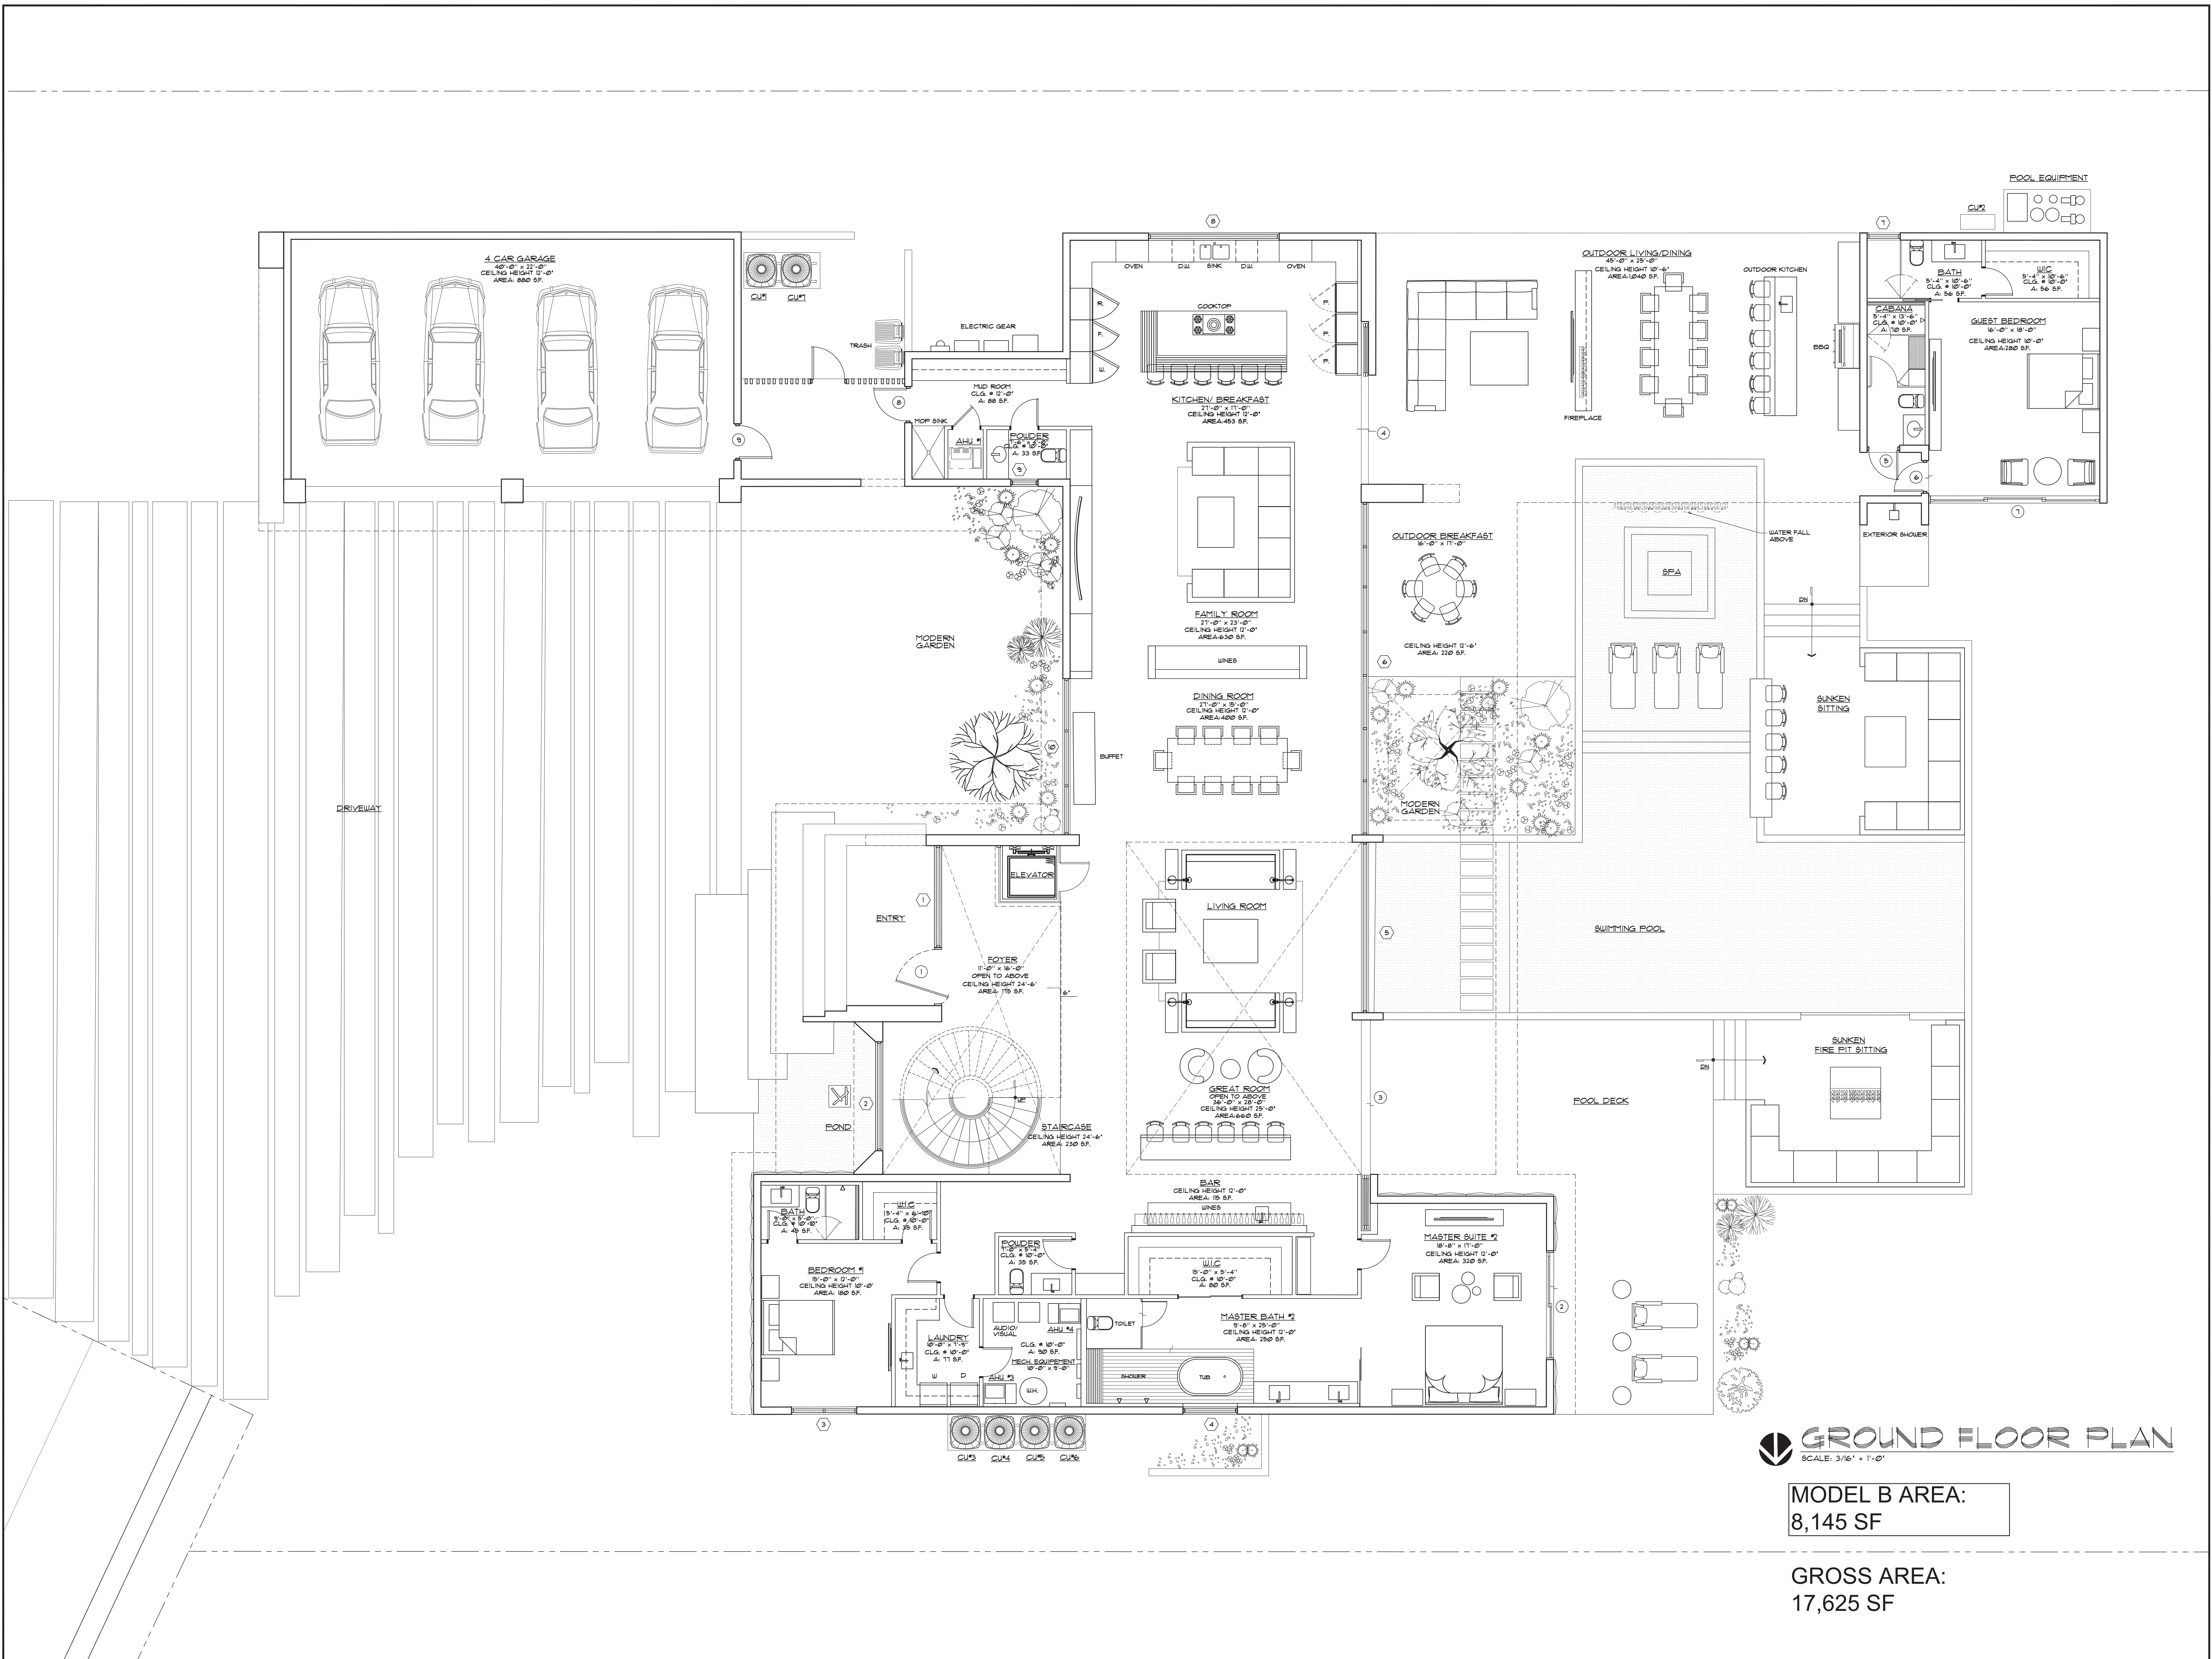


GROUND FLOOR PLAN
SCALE: 3/16" = 1'-0"

MODEL B AREA:
8,145 SF

GROSS AREA:
17,625 SF

PROPOSED RESIDENCE FOR:
MODERN GARDENS
PROPERTY ADDRESS: DELRAY, FLORIDA

florida architectural services inc.
daniel sorogon AR 0010418 architect / planner
34 N.W. 168 TH. STREET, NORTH MIAMI BEACH FL. 33169 (305) 653-0212

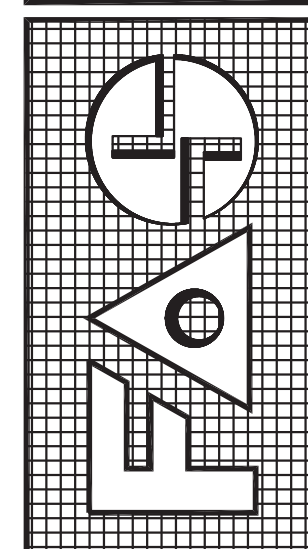

DRAWN	CB
CHECKED	DS
DATE	MARCH 20, 2019
SCALE	3/16" = 1'-0"
FILE	DELRAY RESIDENCE
SHEET NO.	A-1
	OF 2 SHEETS
	COLOR ORIGINAL